


Scale 1:5

Model **Guard/Railing BELLEVUE Passing Slab**

PD298-BEB

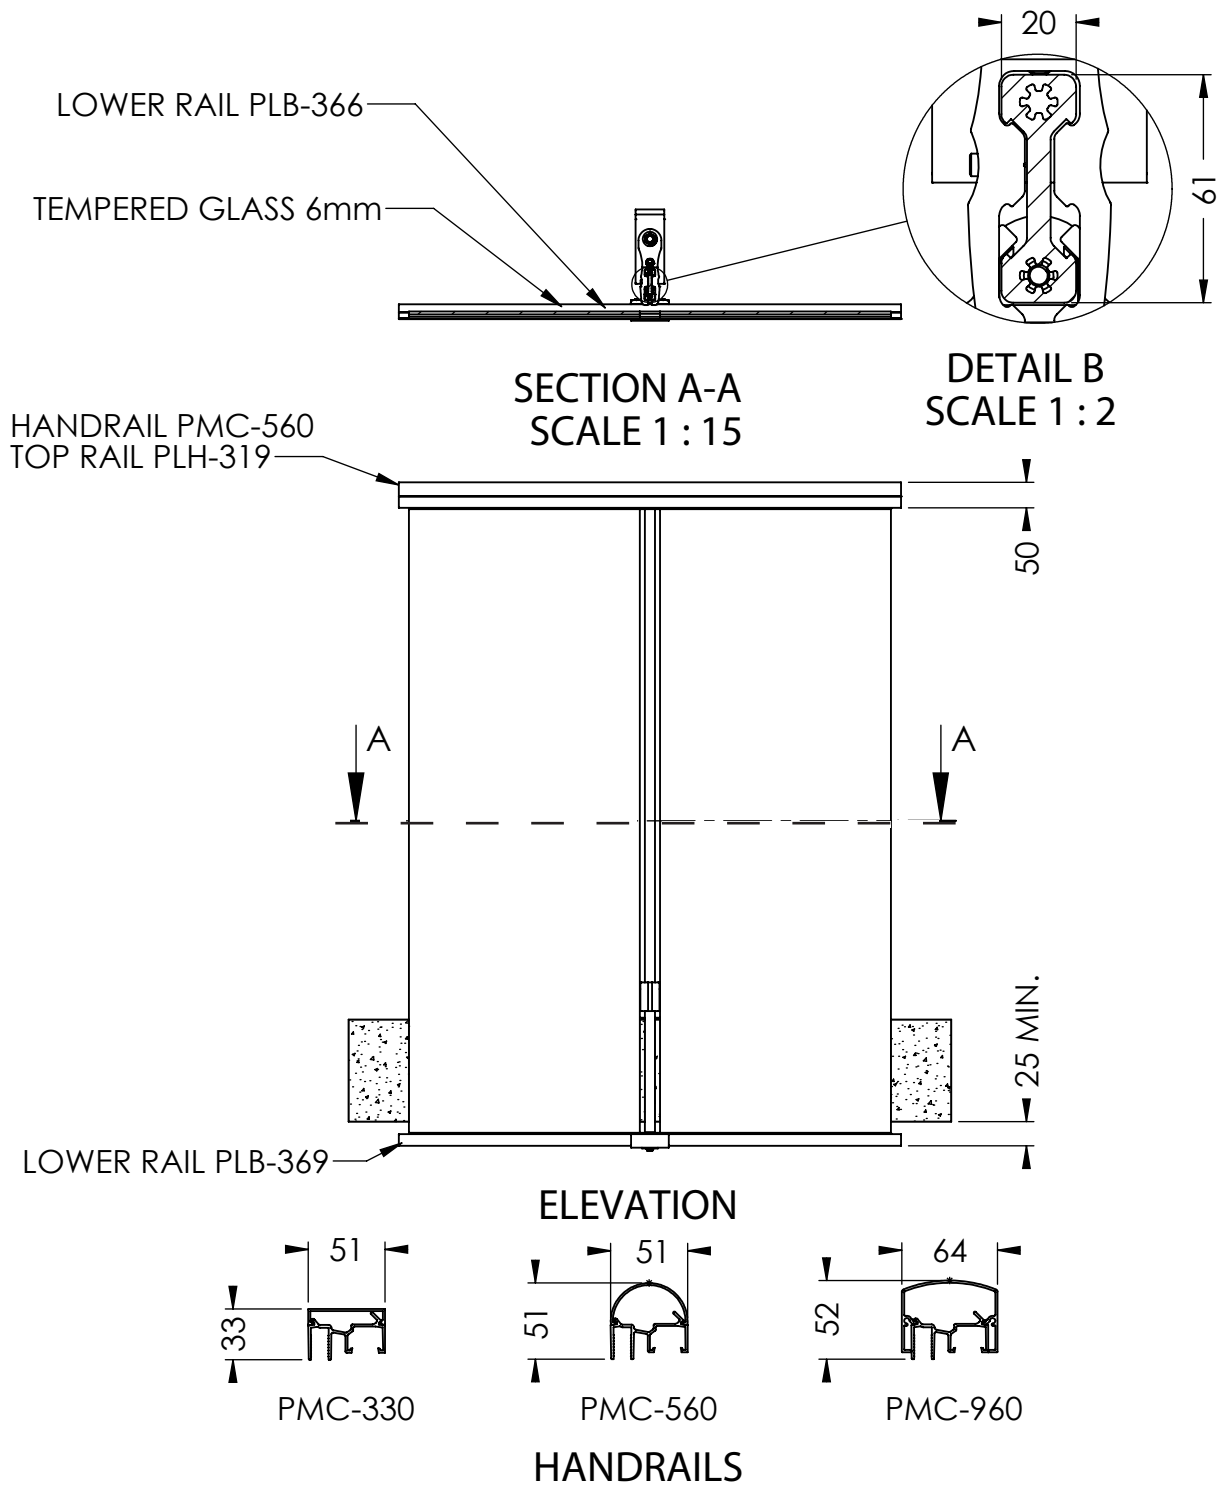

Model *Guard/Railing BELLEVUE Passing Slab*

PD298-BEB